



AEON
THE CLUBHOUSE



AEON - WHERE LIFE COMES ALIVE

Created for people seeking a break from the rigmarole of everyday life, Aeon - the 6,200 sq. ft. exclusive residential indoor clubhouse at the Vivara - brings together the best of both worlds; a leisure seeker's paradise and a sports enthusiast's dream hangout.

It is a space where you can choose to dive into the cool depths of the swimming pool or enjoy a quiet read by it. A space where the journey of self-discovery begins at the yoga centre and ends with you unwinding at the movie theatre.

Within Aeon's limits, 'Sparkle' the 29,515 sq.ft. outdoors, a special area where you can sit by yourself or otherwise, a grand party area to socialize in, a tandoor counter to tease your senses and a pathway that takes you right up to Marriott's very own club; the benefits of which you can enjoy.

Experience Aeon for an experience that rejuvenates.



THE ADDRESS WHERE
YOU ARE BORN AGAIN.


Jog away from stress or give in to spa therapy as your children disappear into their very own play area. Aeon, the residential club with every possible amenity overcomes the mundane and invigorates both body and soul.






Plunge into a sparkling Jacuzzi and when you have had your fill, stroll down to the yoga centre. Or just stay by the pool and watch the world float by.



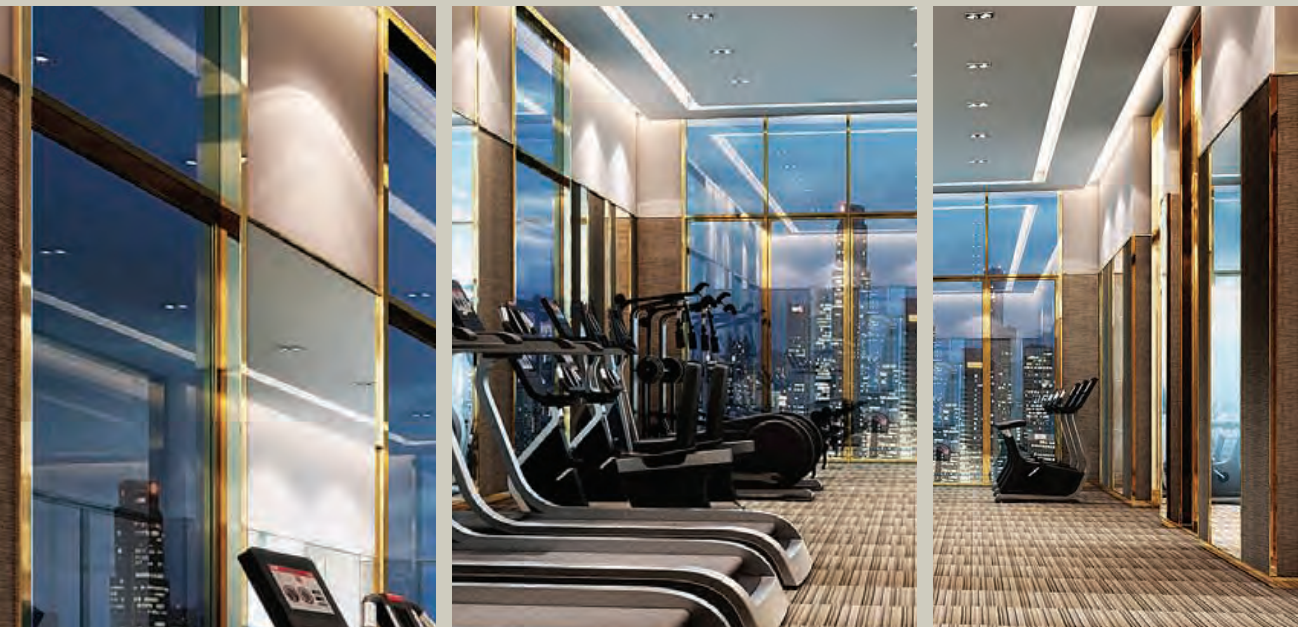


LAYOUT PLANS

- 1. AEON - THE CLUBHOUSE
- SPARKLE - THE CLUBHOUSE OUTDOOR
- 2. SEATING AREA
- 3. FUNCTION LAWN
- 4. TRELIS / BBQ
- 5. PAVILION
- 6. KIDS' PLAYGROUND
- 7. KIDS' POOL
- 8. RESIDENTS' SWIMMING POOL
- 9. JACUZZI LOUNGE
- 10. POOL DECK
- 11. DAYBED
- 12. TANDOOR COUNTER

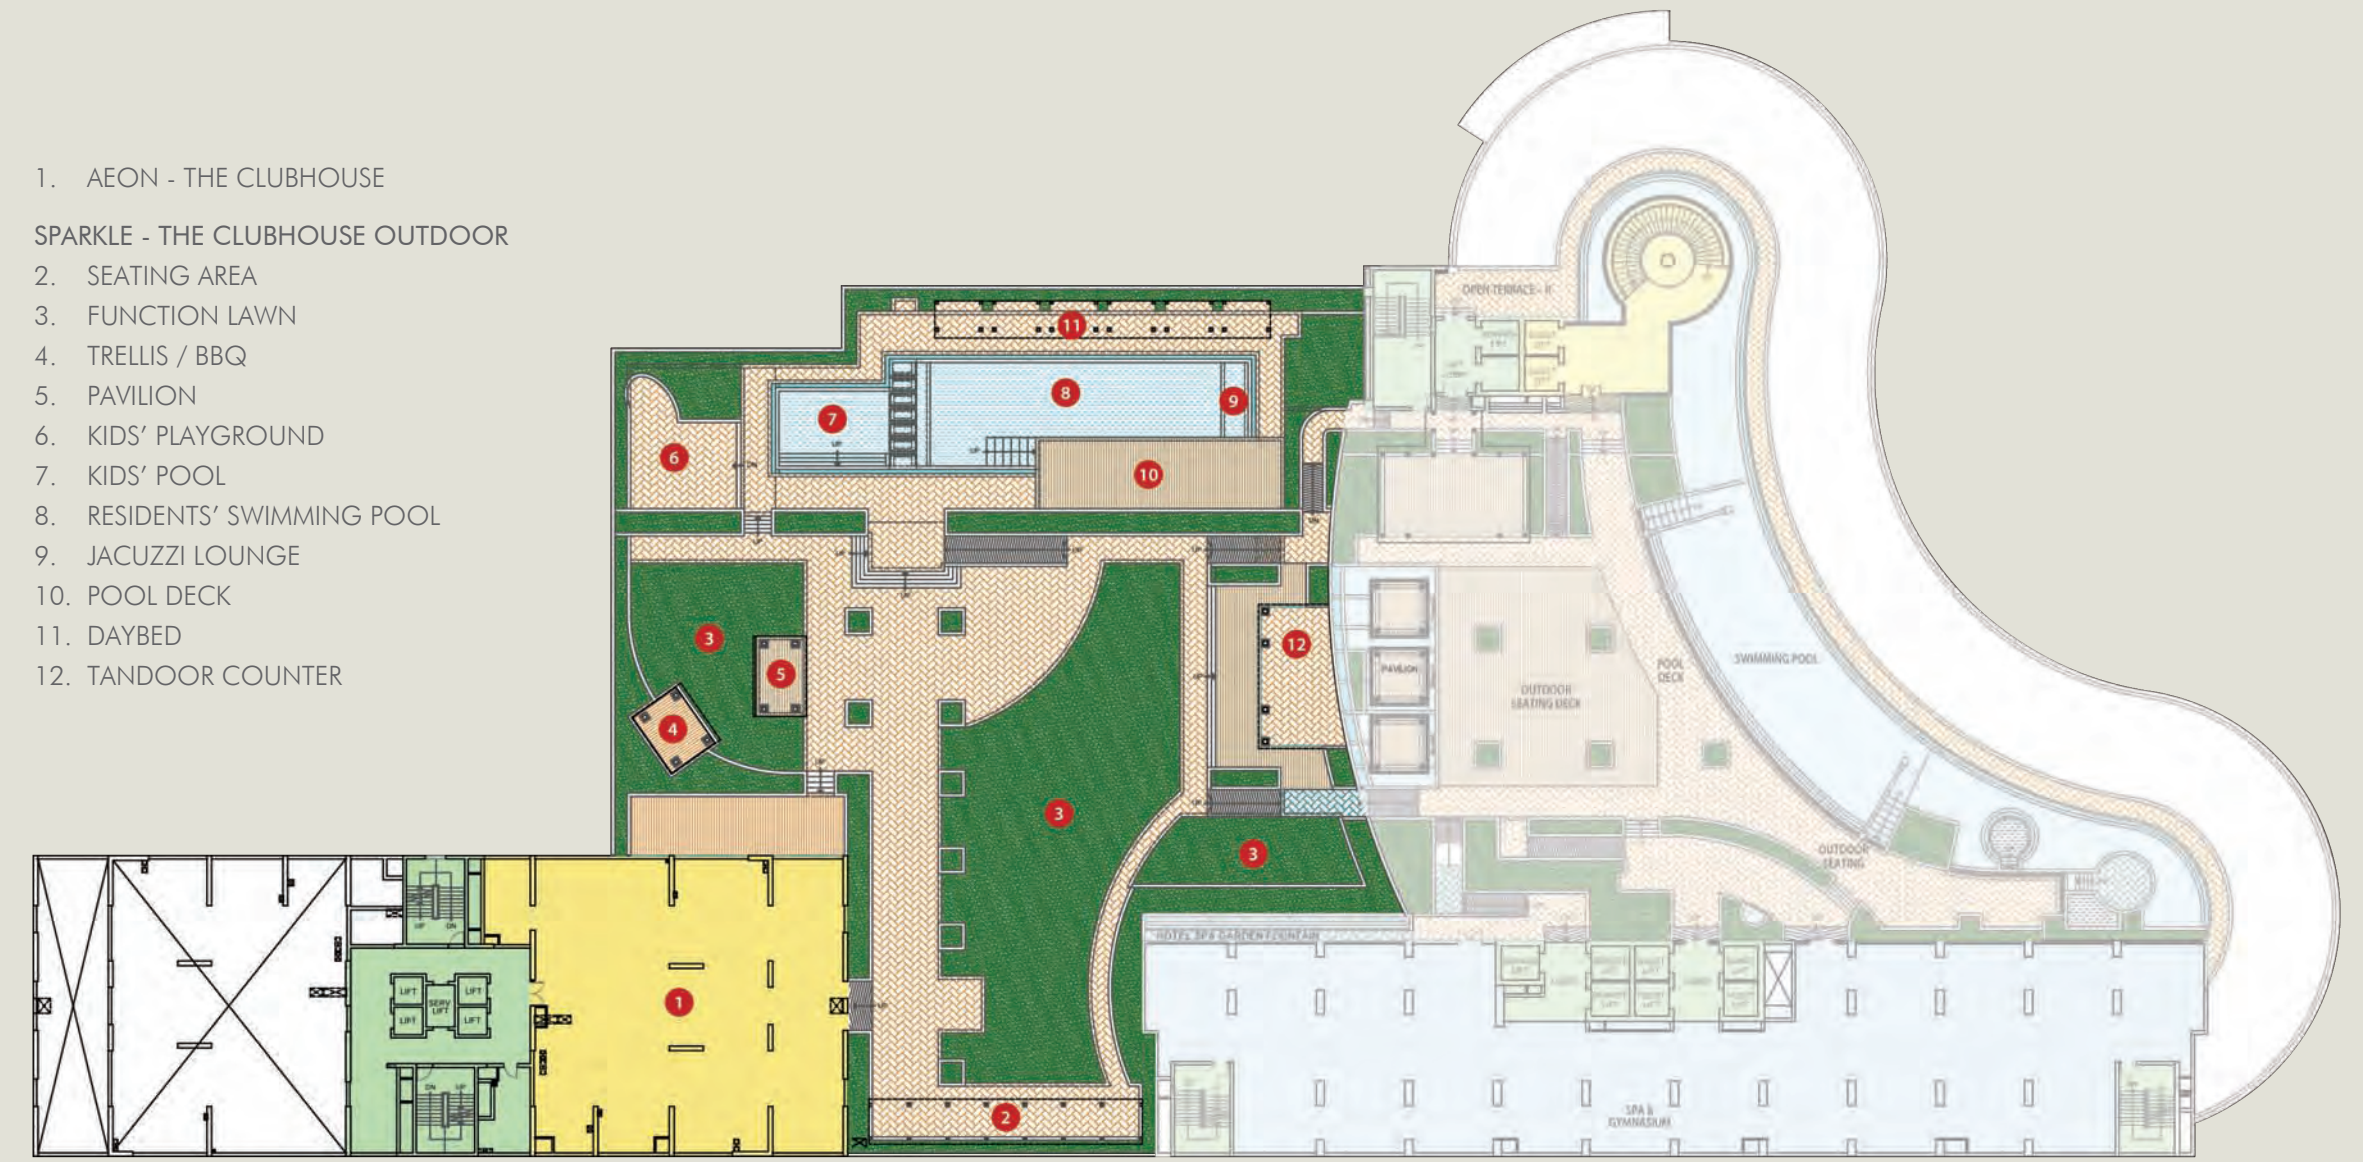

Disclaimer: Plans presented are updated as on March, 2014 and are subject to change as may be required by the operator / relevant authorities. Area measurements are approximate and subject to final survey. Floor plans are not to scale.

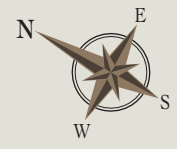



- 1. RECEPTION
- 2. MULTIFUNCTION ROOM
- 3. AUDIO VISUAL LOUNGE
- 4. KIDS' CLUB
- 5. YOGA CENTRE
- 6. GYM
- 7. LADIES' CHANGING ROOM
- 8. GENTS' CHANGING ROOM
- 9. PANTRY
- 10. STORAGE



Disclaimer: Plans presented are updated as on March, 2014 and are subject to change as may be required by the operator / relevant authorities.
Area measurements are approximate and subject to final survey. Floor plans are not to scale.

VIVARA

Reach us at 9-IT Chambers, Mani Square, 164/1, Maniktala Main Road, Kolkata 700 054.

For more details, call +91 98318 41169 / +91 98315 68890 / 033 2340 7100.

Site address: 4A, JBS Halden Avenue, Kolkata 700 105.

This brochure is not a legal tender or an office document. It contains concept drawings which may undergo sanctionable changes at the discretion of the owner.
All interior / exterior impressions are suggested imaginary views.